
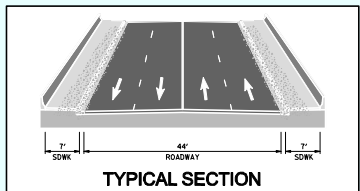
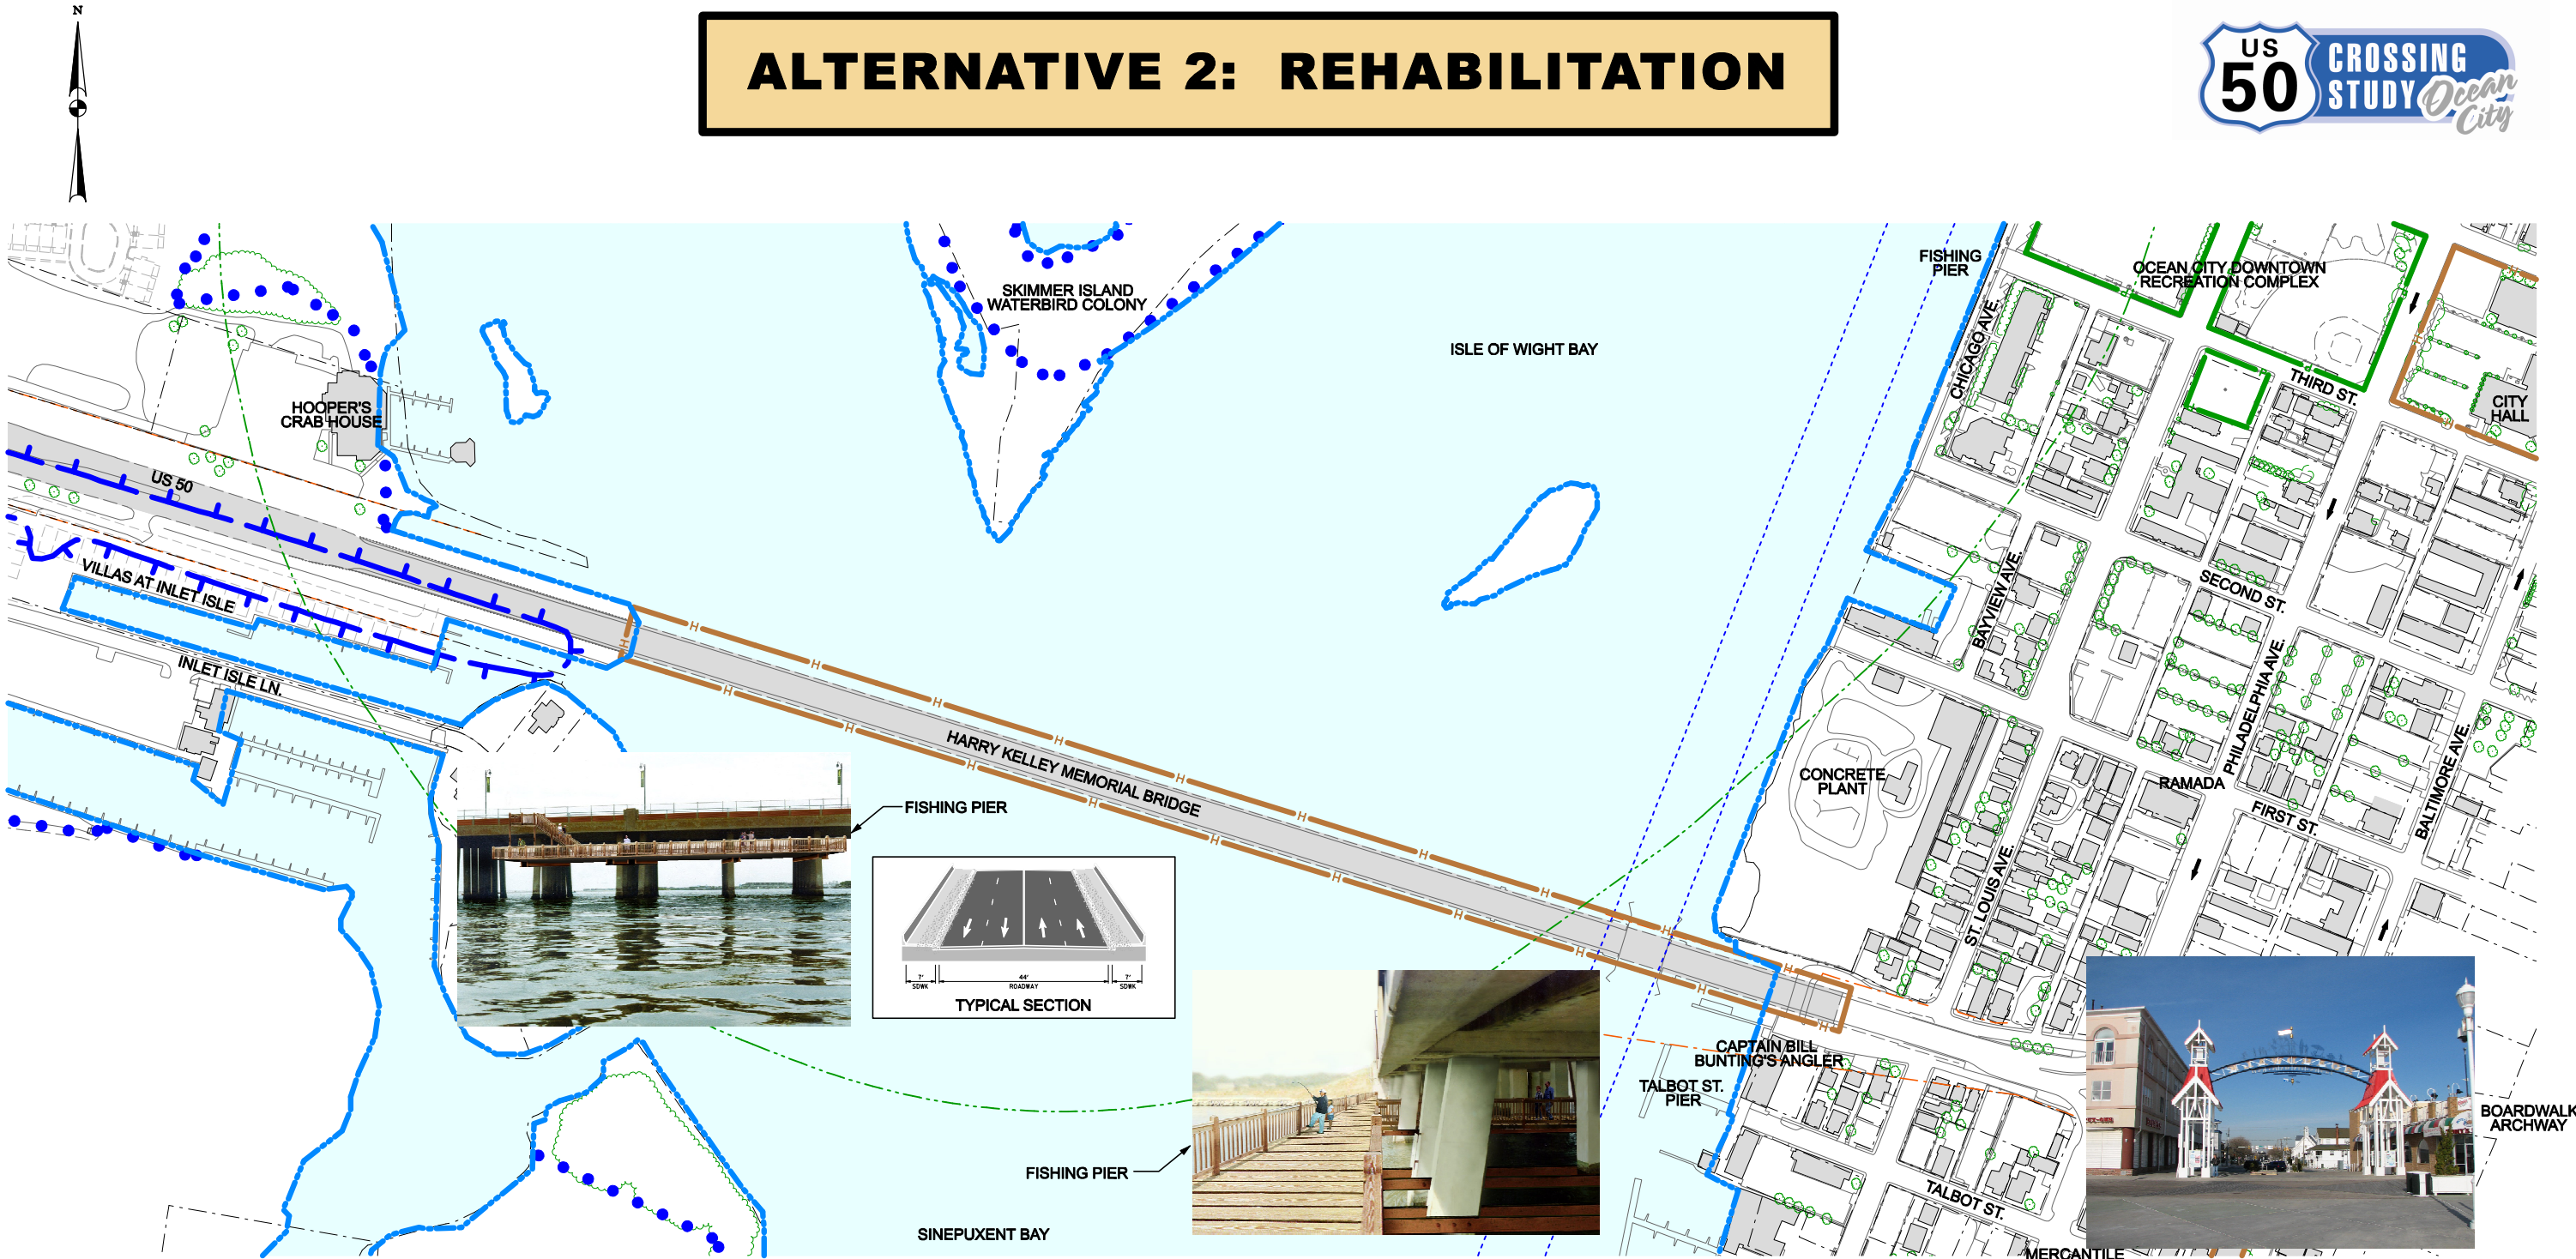


ALTERNATIVE 2: REHABILITATION

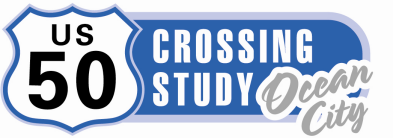

Proposed Roadway

Proposed Bridge

Proposed Drawbridge

Proposed Right of Way

Existing Right of Way

Retaining Wall

Potential Residential Displacement

Potential Commercial Displacement

Property Line

FEMA 100 Year Floodplain

Wetland

Waters of the U.S.

Park Boundary

National Historic Register Eligible

Waterbird Colony Protection Zone

Navigational Channel

US 50 CROSSING STUDY
ALTERNATIVE 2

MARYLAND DEPARTMENT OF TRANSPORTATION
STATE HIGHWAY ADMINISTRATION
PROJECT PLANNING DIVISION
SCALE: 1"=100'

BACKGROUND MAPPING SOURCE
MD SHA
DECEMBER 2005

MAY 2008